


Approx. Weight of Block : 1798kg
(including rebar).

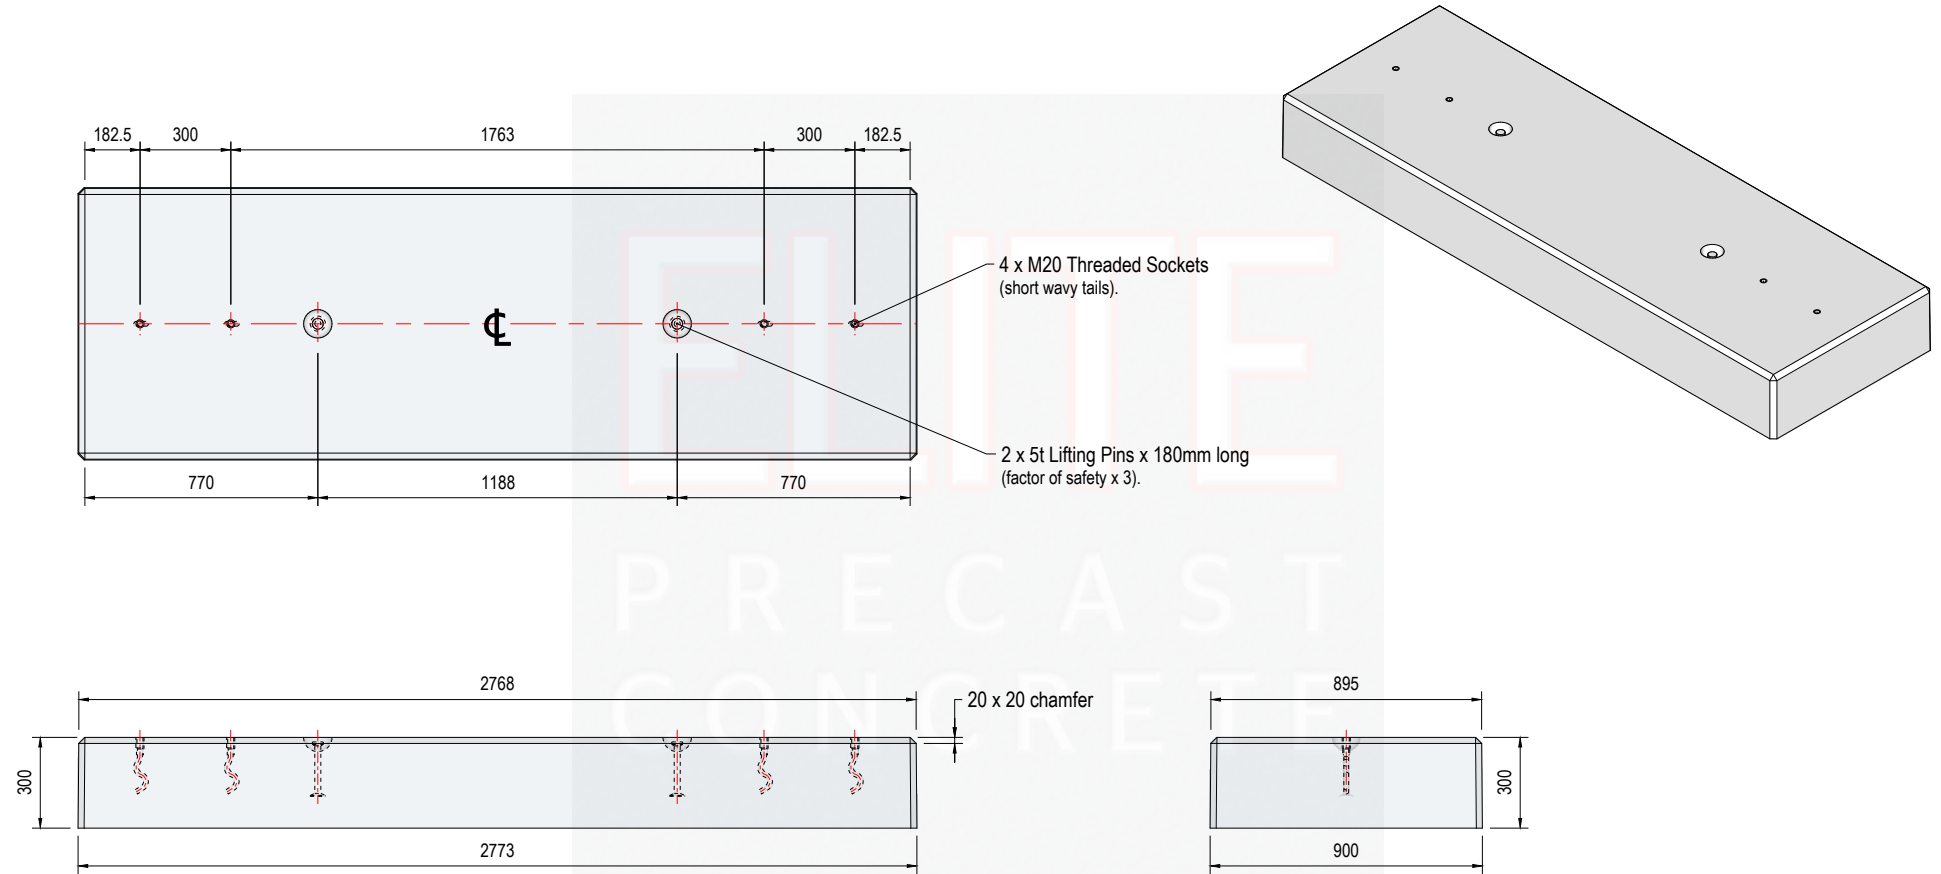

D	01.05.25	Weight of block (with reinforcement) added to the drawing.	CTC	PJC	TITLE Solar Ballast Block 2773mm x 900mm x 300mm ELITE PRECAST CONCRETE LTD HALESFIELD 9, TELFORD SHROPSHIRE TF7 4QW www.eliteprecast.co.uk 	
---	----------	--	-----	-----	---	--	--	