


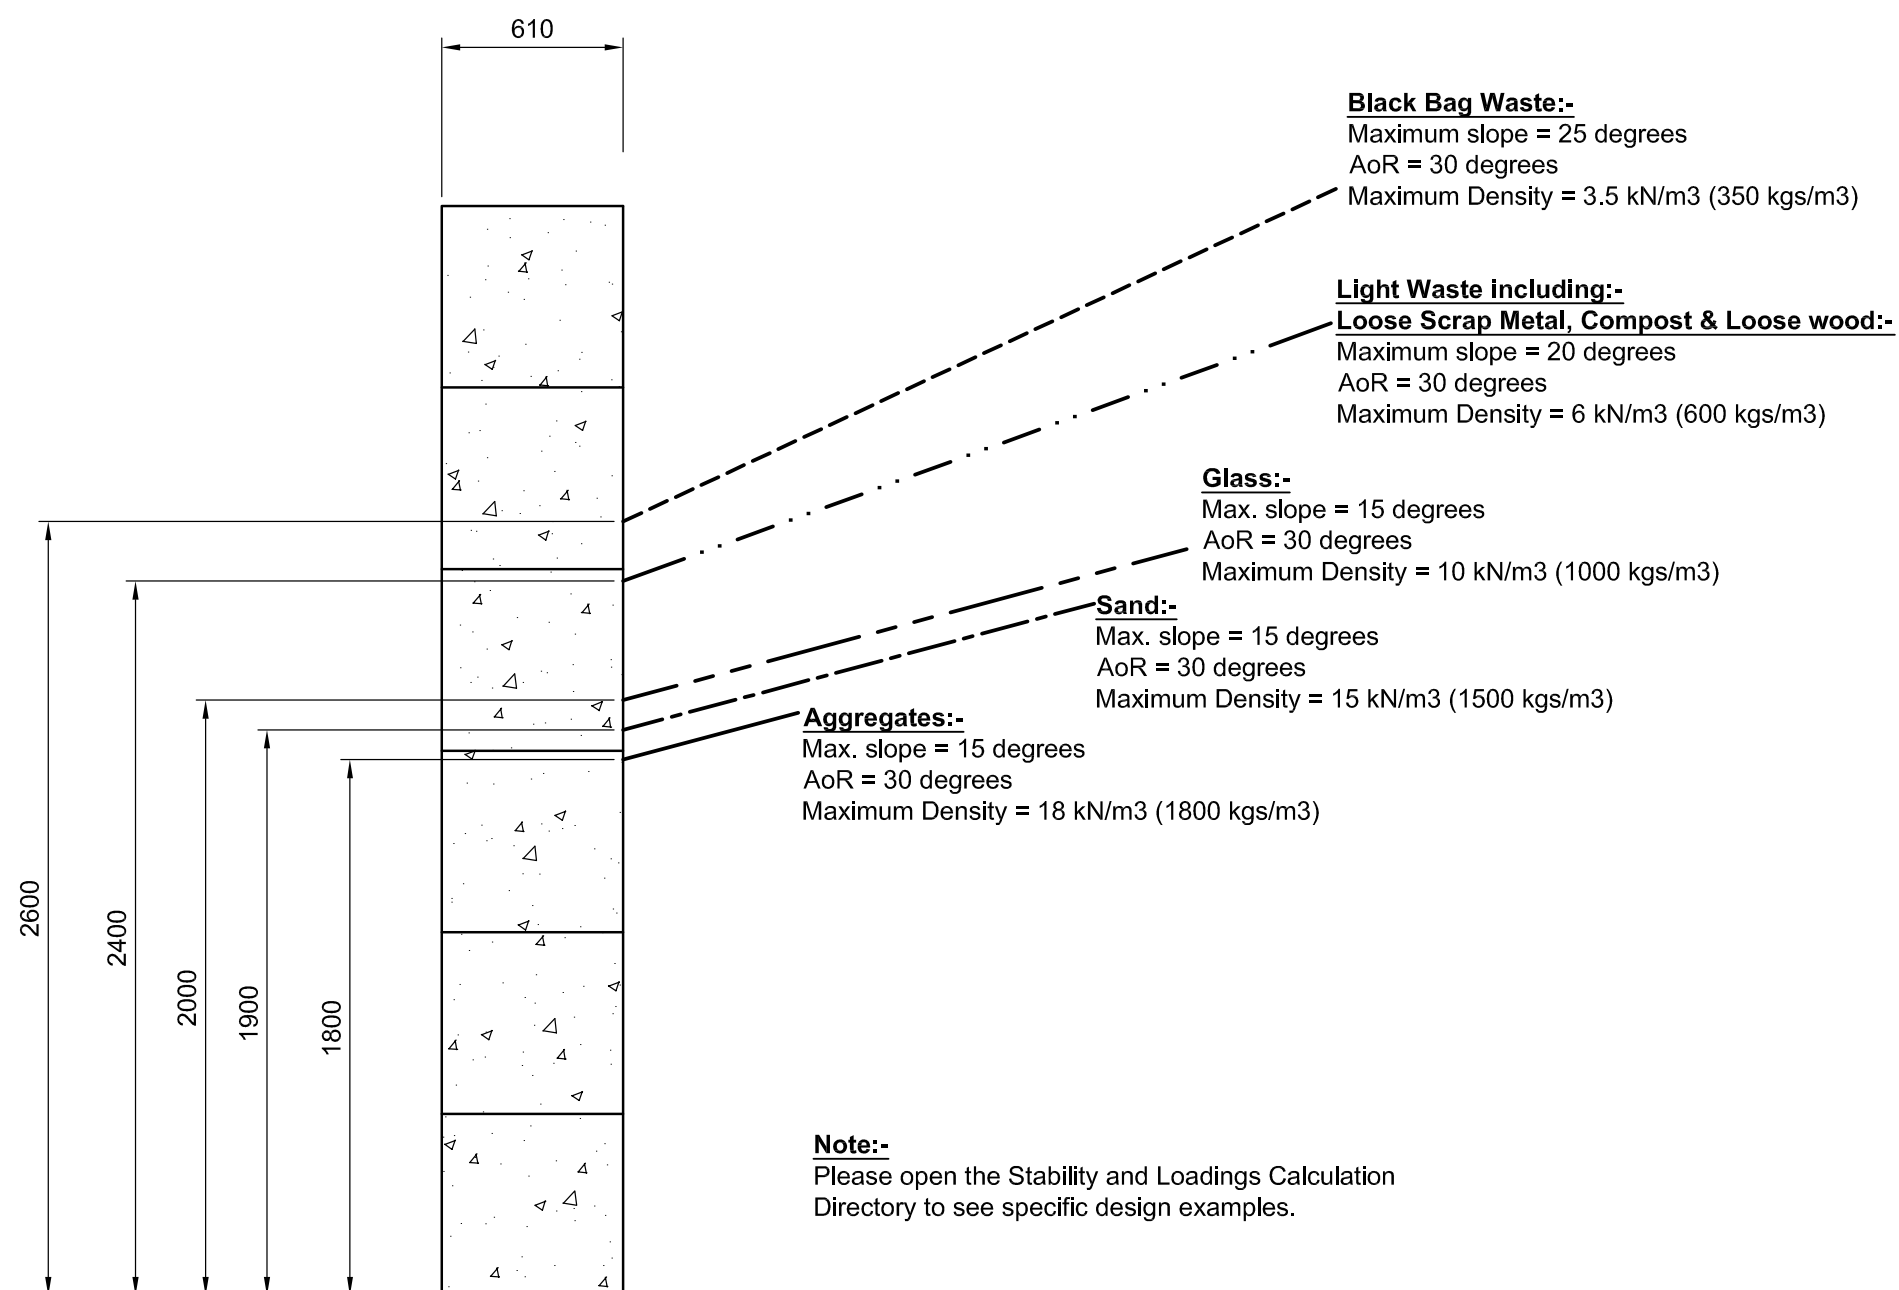

Design Parameters - 3.66m High Vee Blocks
(1:25)

IMPORTANT NOTES

1. These loading figures are for guidance only – if in doubt consult a structural engineer.
2. The retained material should be allowed to naturally fall against the wall as it is stacked.
3. These loading tables relate to specific materials with a typical density and angle of repose, stacked to specific heights and slopes.
4. The client should ensure that the walls are built on a suitable base.
5. The density and angle of repose of each material shown are typical values only.

- NOTES:-**
1. The contractor should take all necessary measurements on site.
 2. All dimensions shown on this drawing are approximate and for structural calculation purposes only.
 3. Dimensions on this drawing should not be used for fabrication purposes.
 4. Do not scale this drawing.
 5. This drawing should be read in conjunction with the calculations.

Rev	Description	By	Date	Chk'd

 CLP Structures STRUCTURAL ENGINEERING CONSULTANTS EMAIL: mail@CLP-Structures.co.uk TEL: 0117 3706357	
Client Elite Precast Concrete Ltd.	
Project Elite Vee Block Retaining Wall 3.66m High	
Title Wall Design Parameters and Limitations	
Original Scale As noted	Drawn CEL Date Nov '16
Rev – Checked	
Drawing Number 540–08–008	