
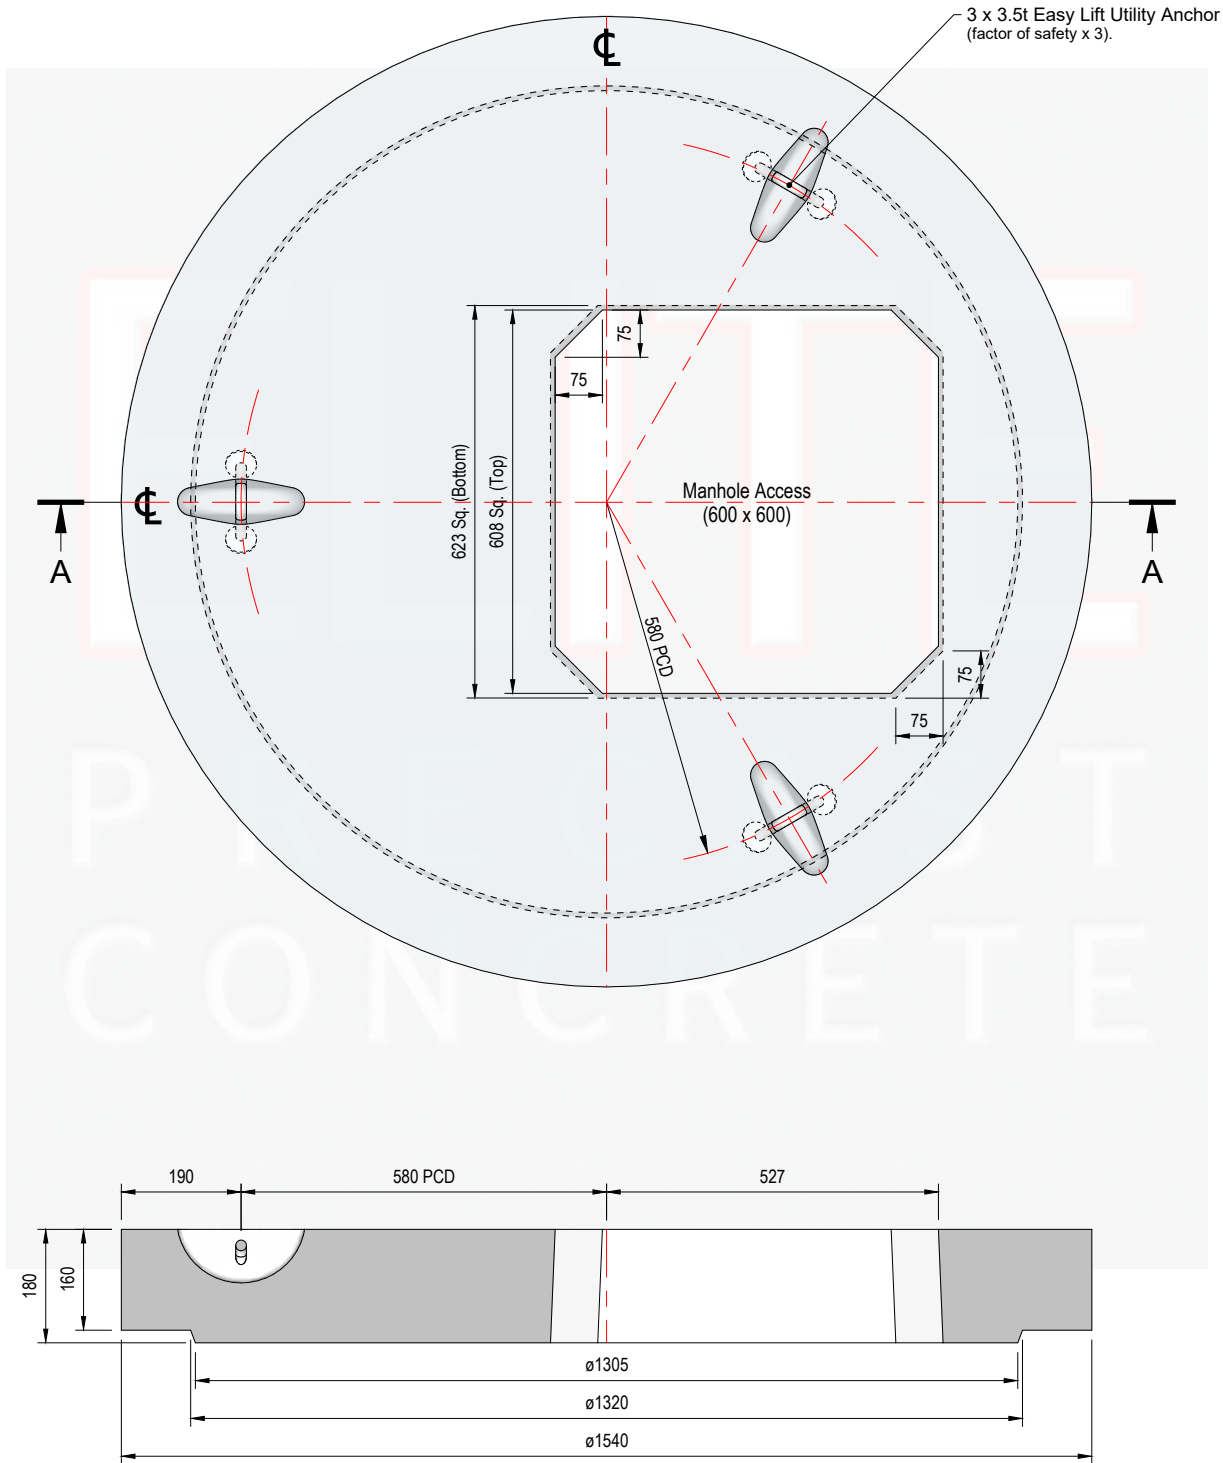


Weight of concrete : 506kg (excluding Rebar)
(2,357kg/m³)

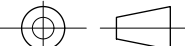

Section on Arrow A - A

					O	04.12.24	For Information.		CTC	PR				
REV	DATE	REASON FOR ISSUE		DRN	APP	REV	DATE	REASON FOR ISSUE	DRN	APP				
TITLE						ELITE PRECAST CONCRETE LTD HALESFIELD 9, TELFORD SHROPSHIRE TF7 4QW www.eliteprecast.co.uk								
Chamber Cover Slab - 1350mm x 180mm x 1 No. 600mm x 600mm Access														
	DRN	CTC	CHKD	PR	DATE	04-12-24	SIZE	A4	SCALE	1:12	DRG	EPC-1350-600	REV	O