
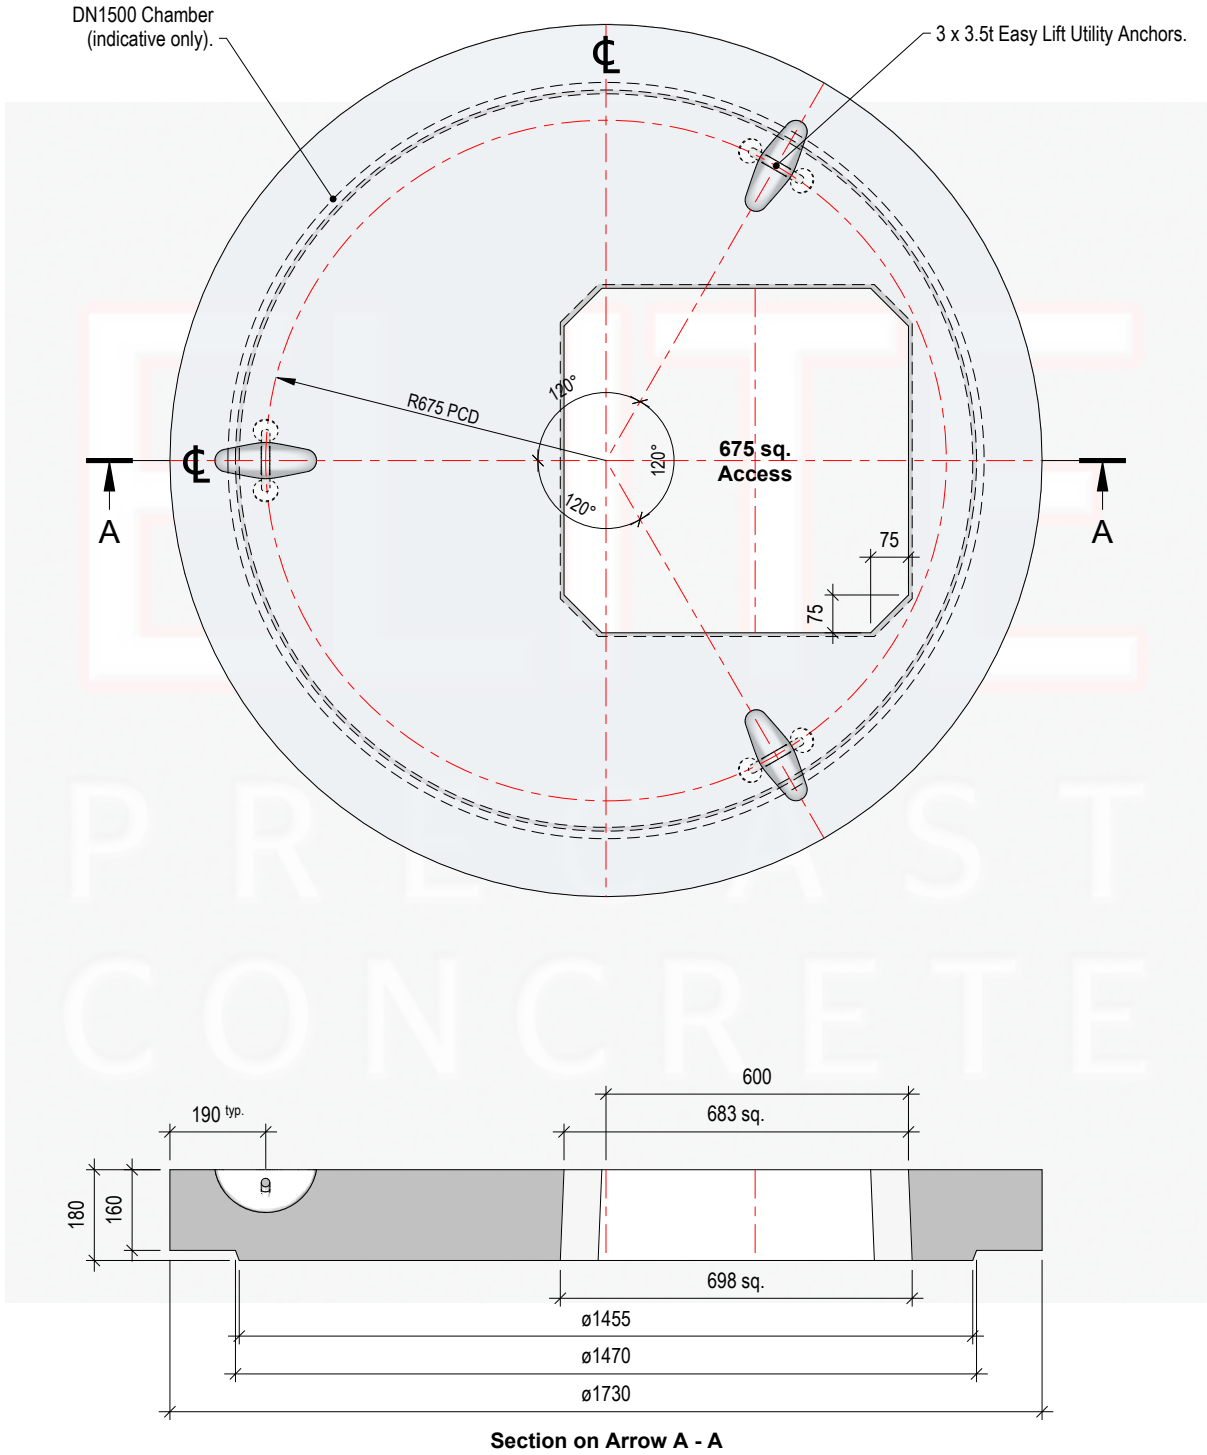


Weight of Slab : 763kg Approx.
(excluding Rebar)

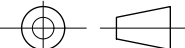

					O	11.06.25	For Information.		CTC	-					
REV	DATE	REASON FOR ISSUE		DRN	APP	REV	DATE	REASON FOR ISSUE	DRN	APP					
TITLE						ELITE PRECAST CONCRETE LTD HALESFIELD 9, TELFORD SHROPSHIRE TF7 4QW www.eliteprecast.co.uk									
DN1500 Standard Cover Slab c/w 675mm sq. Access Opening															
		DRN	CTC	CHKD	-	DATE	11-06-25	SIZE	A4	SCALE	1:15	DRG	EPC-1500-675	REV	O