


Weight of Slab : 606kg Approx.
(excluding Rebar)

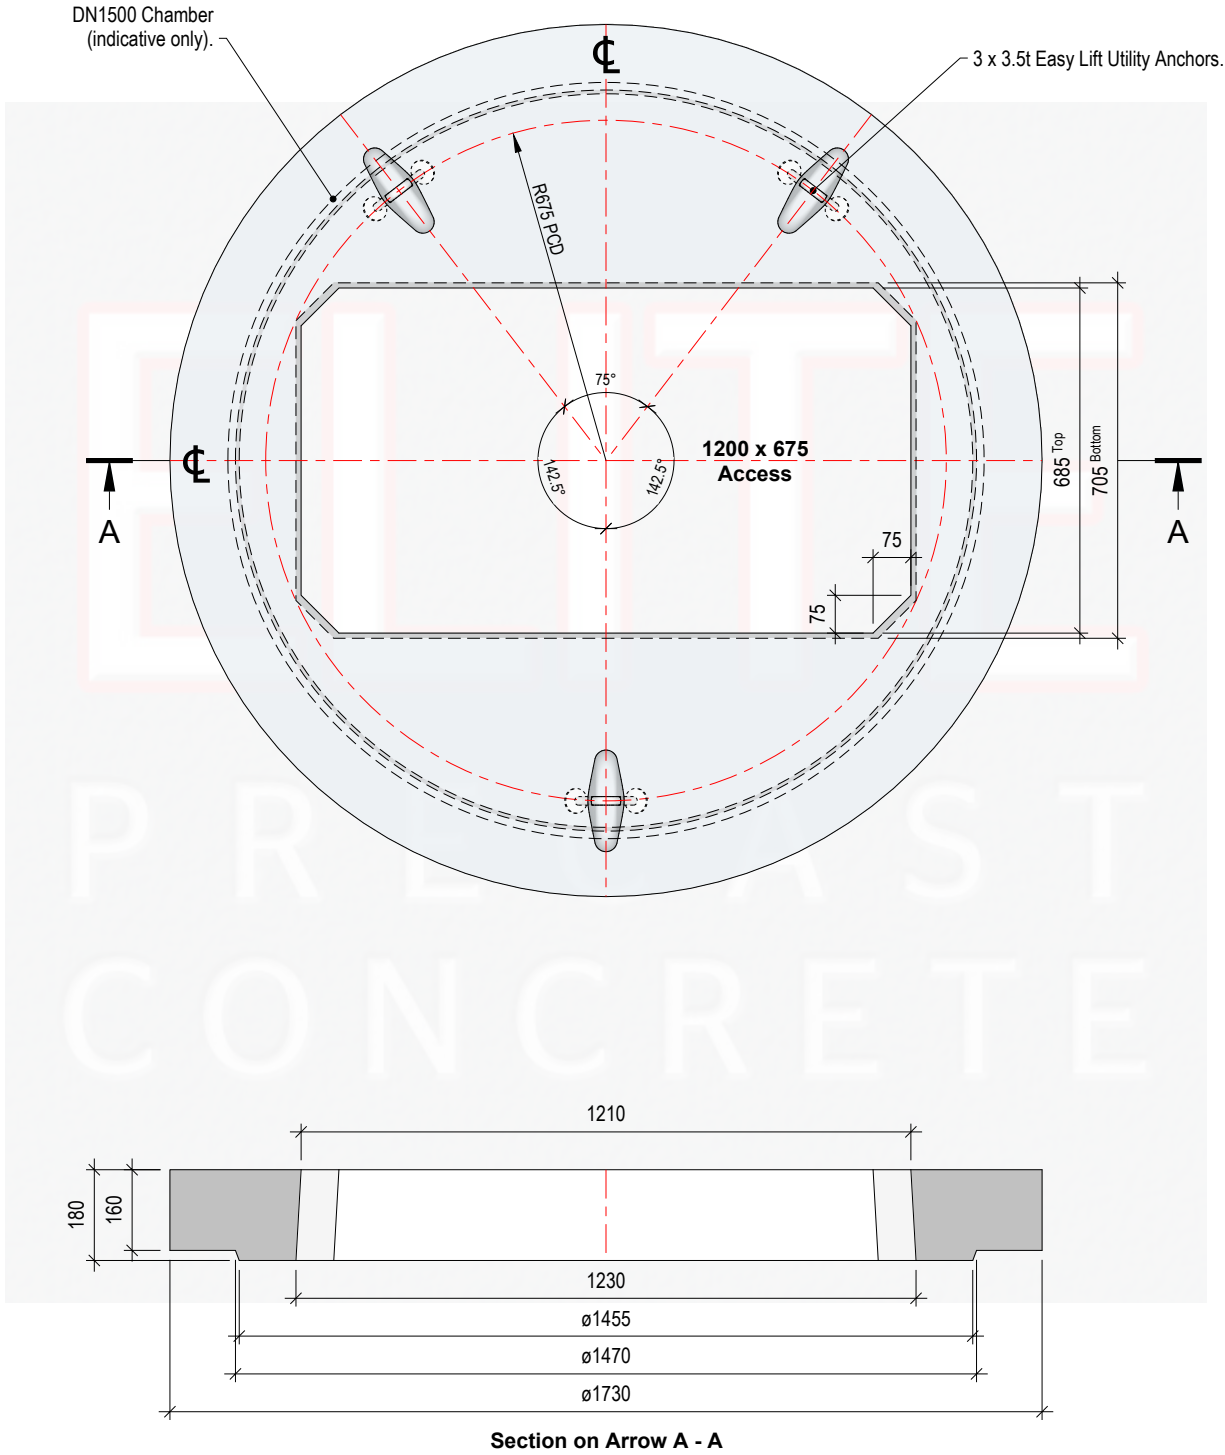

					O	11.06.25	For Information.		CTC	-					
REV	DATE	REASON FOR ISSUE		DRN	APP	REV	DATE	REASON FOR ISSUE	DRN	APP					
TITLE						ELITE PRECAST CONCRETE LTD HALESFIELD 9, TELFORD SHROPSHIRE TF7 4QW www.eliteprecast.co.uk ELITE PRECAST CONCRETE									
DN1500 Standard Cover Slab c/w 1200 x 675mm Access Opening															
		DRN	CTC	CHKD	-	DATE	11-06-25	SIZE	A4	SCALE	1:15	DRG	EPC-1500-1200	REV	O