
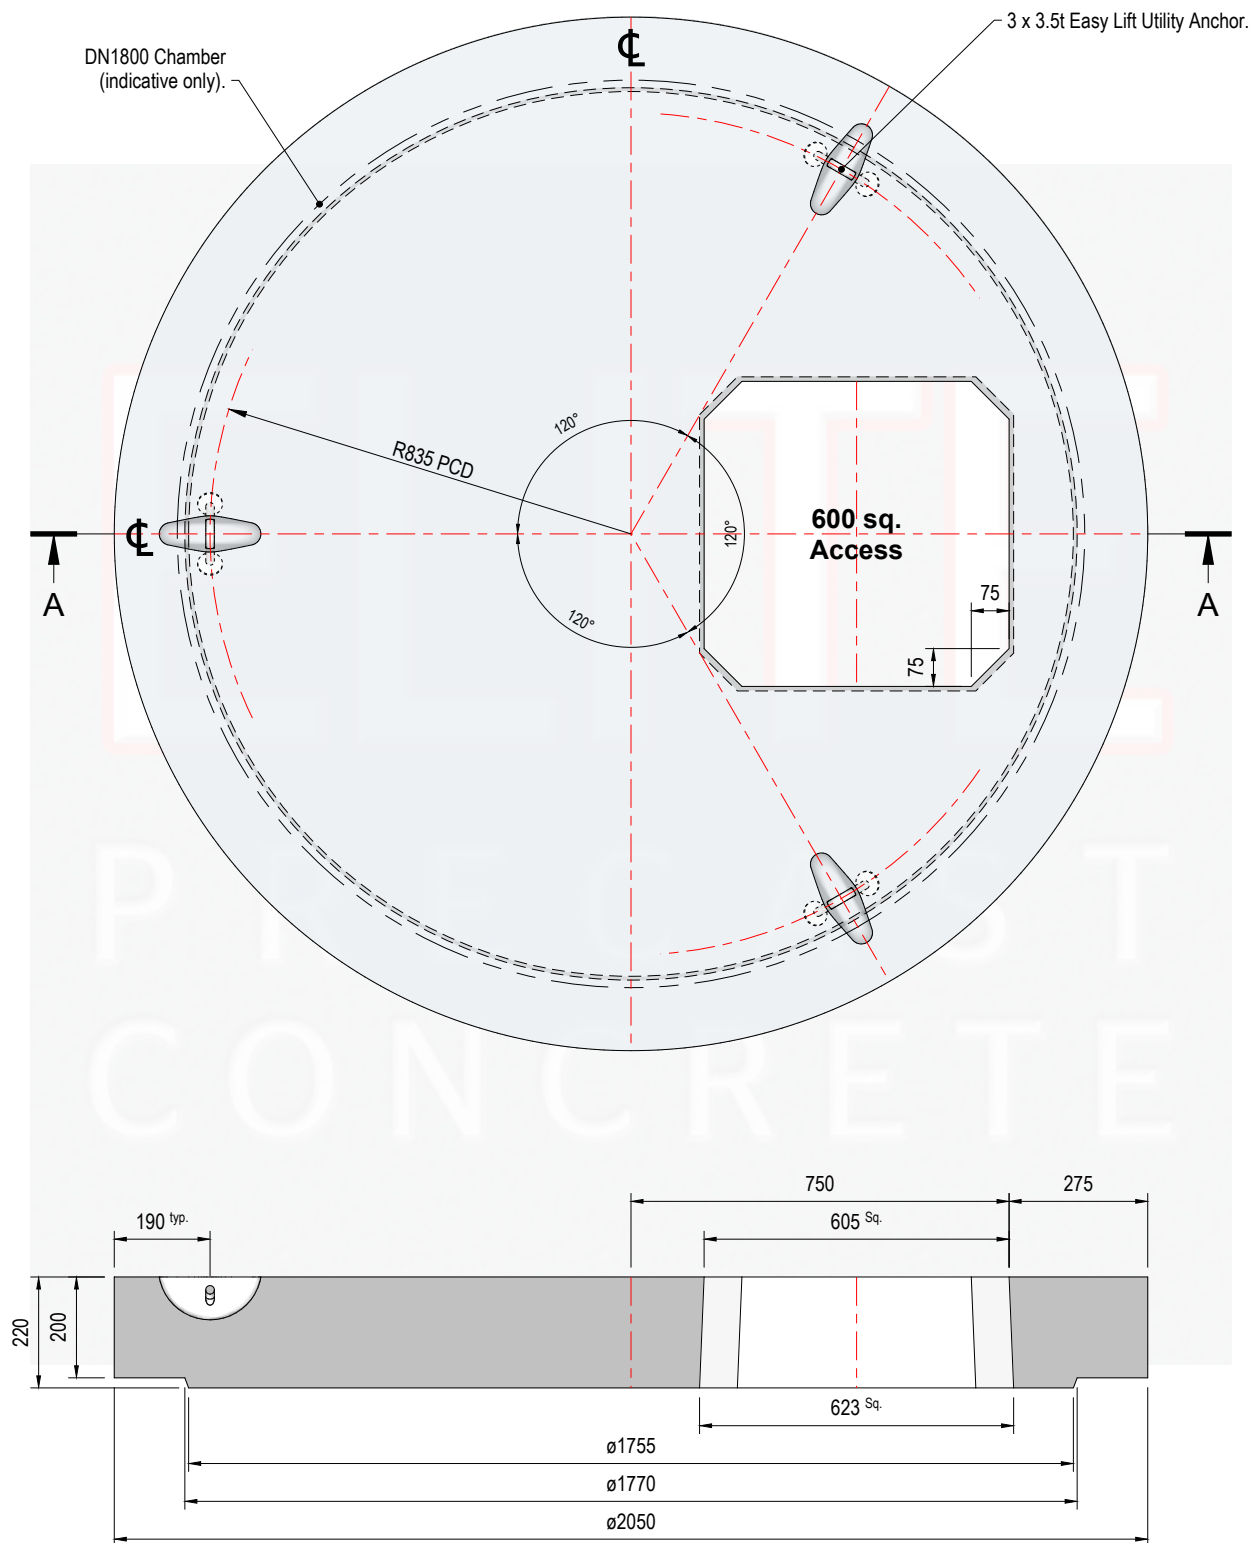


Weight of Slab : 1495kg Approx.
(including Rebar)

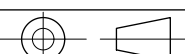

						O	04.06.25	For Information.		CTC	PR					
REV	DATE	REASON FOR ISSUE			DRN	APP	REV	DATE	REASON FOR ISSUE			DRN	APP			
TITLE							ELITE PRECAST CONCRETE LTD HALESFIELD 9, TELFORD SHROPSHIRE TF7 4QW www.eliteprecast.co.uk									
DN1800 Standard Cover Slab ø2050mm x 220mm c/w 600 sq. Access Opening																
		DRN	CTC	CHKD	PR	DATE	04-06-25		SIZE	A4	SCALE	1:15	DRG	EPC-1800-600	REV	O