

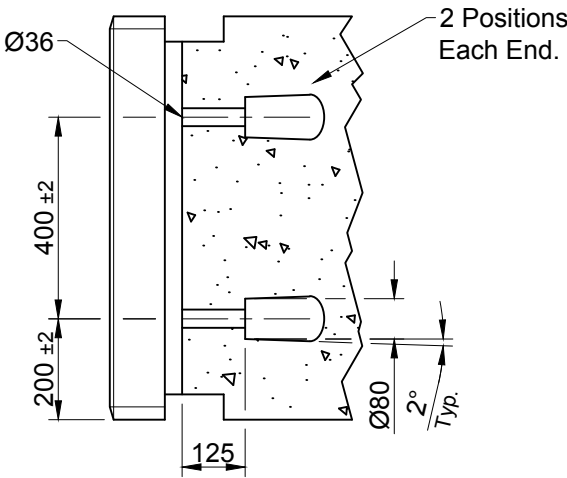
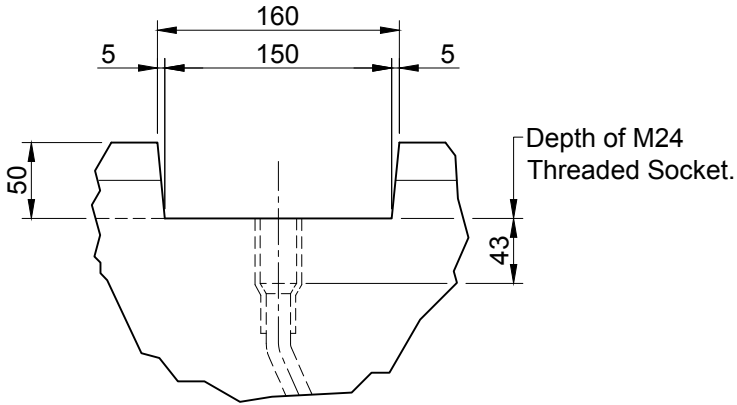


Notes

- Dimensions in millimetres
- Tolerance to be $\pm 0.5\%$ unless otherwise stated.
- For reinforcement details see drawing : EPC-TVCB-011 & EPC-TVCB-012.
- Concrete mix C50.
- The overlap of the scarf joint must always be in the direction of traffic.

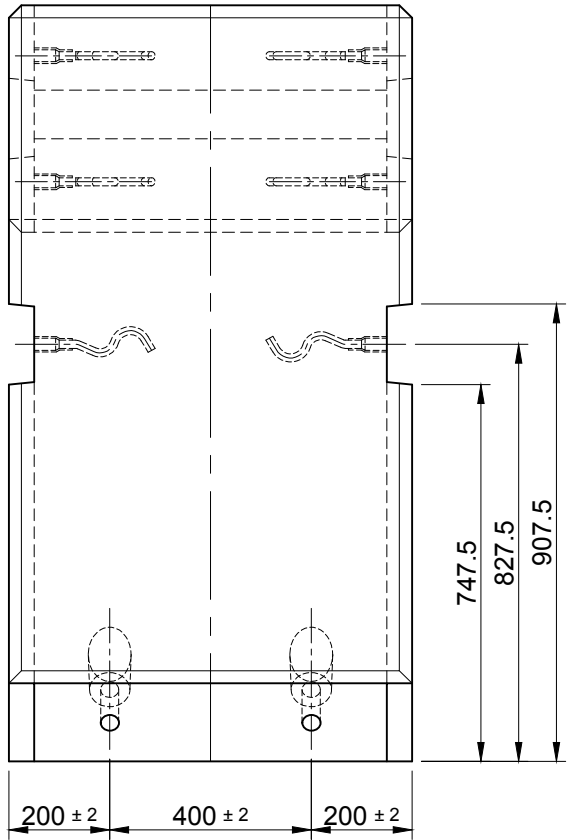

Part Section Arrow A - A
Detail Identical Both Ends

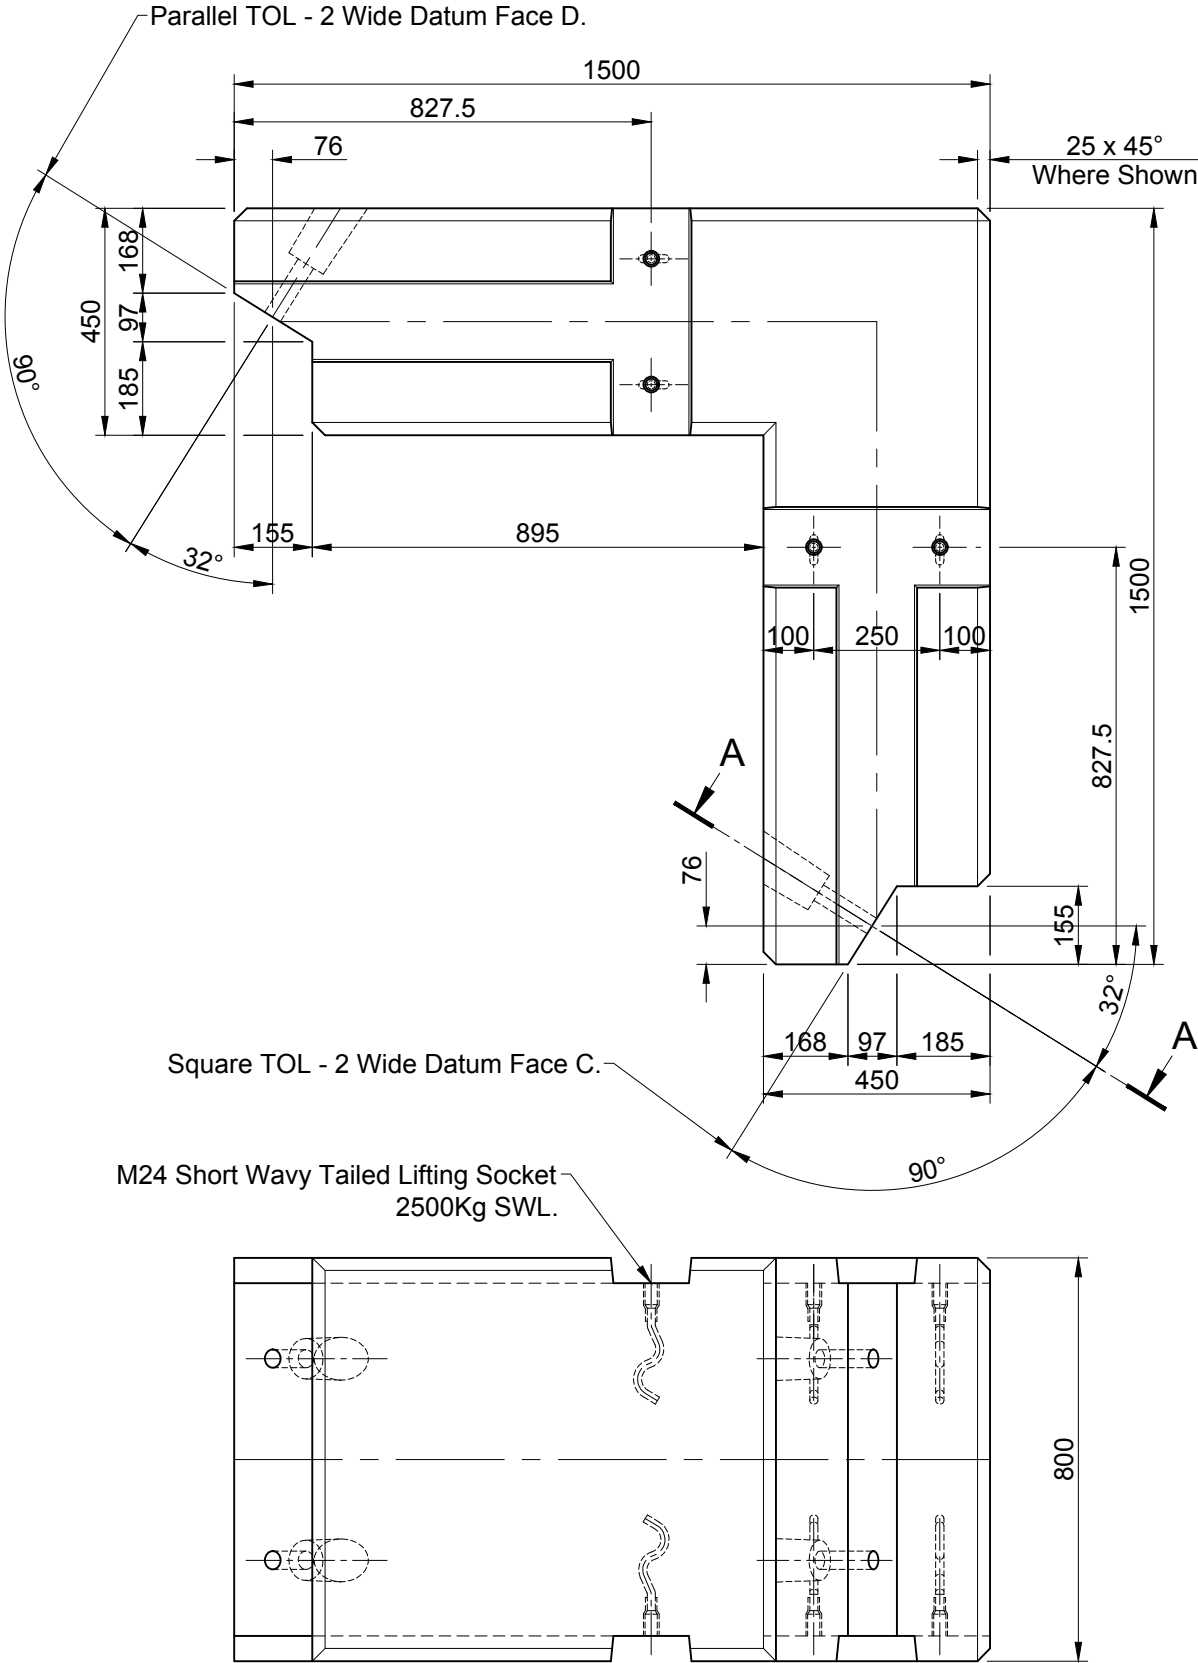

Channel Detail
Scale 1:5

ALL Elite Precast Temporary Vertical Concrete Barriers (TVCB) are manufactured using high strength (50N/mm²) concrete

											TITLE Temporary Vertical Concrete Barrier (TVCB) Angle Unit Elite Product Code : V39					ELITE PRECAST CONCRETE LTD HALESFIELD 9, TELFORD SHROPSHIRE TF7 4QW												
															DRN	CTC	CHKD	RMD	DATE	01-02-18	SIZE	A3	SCALE	1:15	DRG	EPC-TVCB-010	REV	O
REV	DATE	REASON FOR ISSUE				DRN	APP	REV	DATE	REASON FOR ISSUE				DRN	APP													