


Block Weight : approx. 225kg

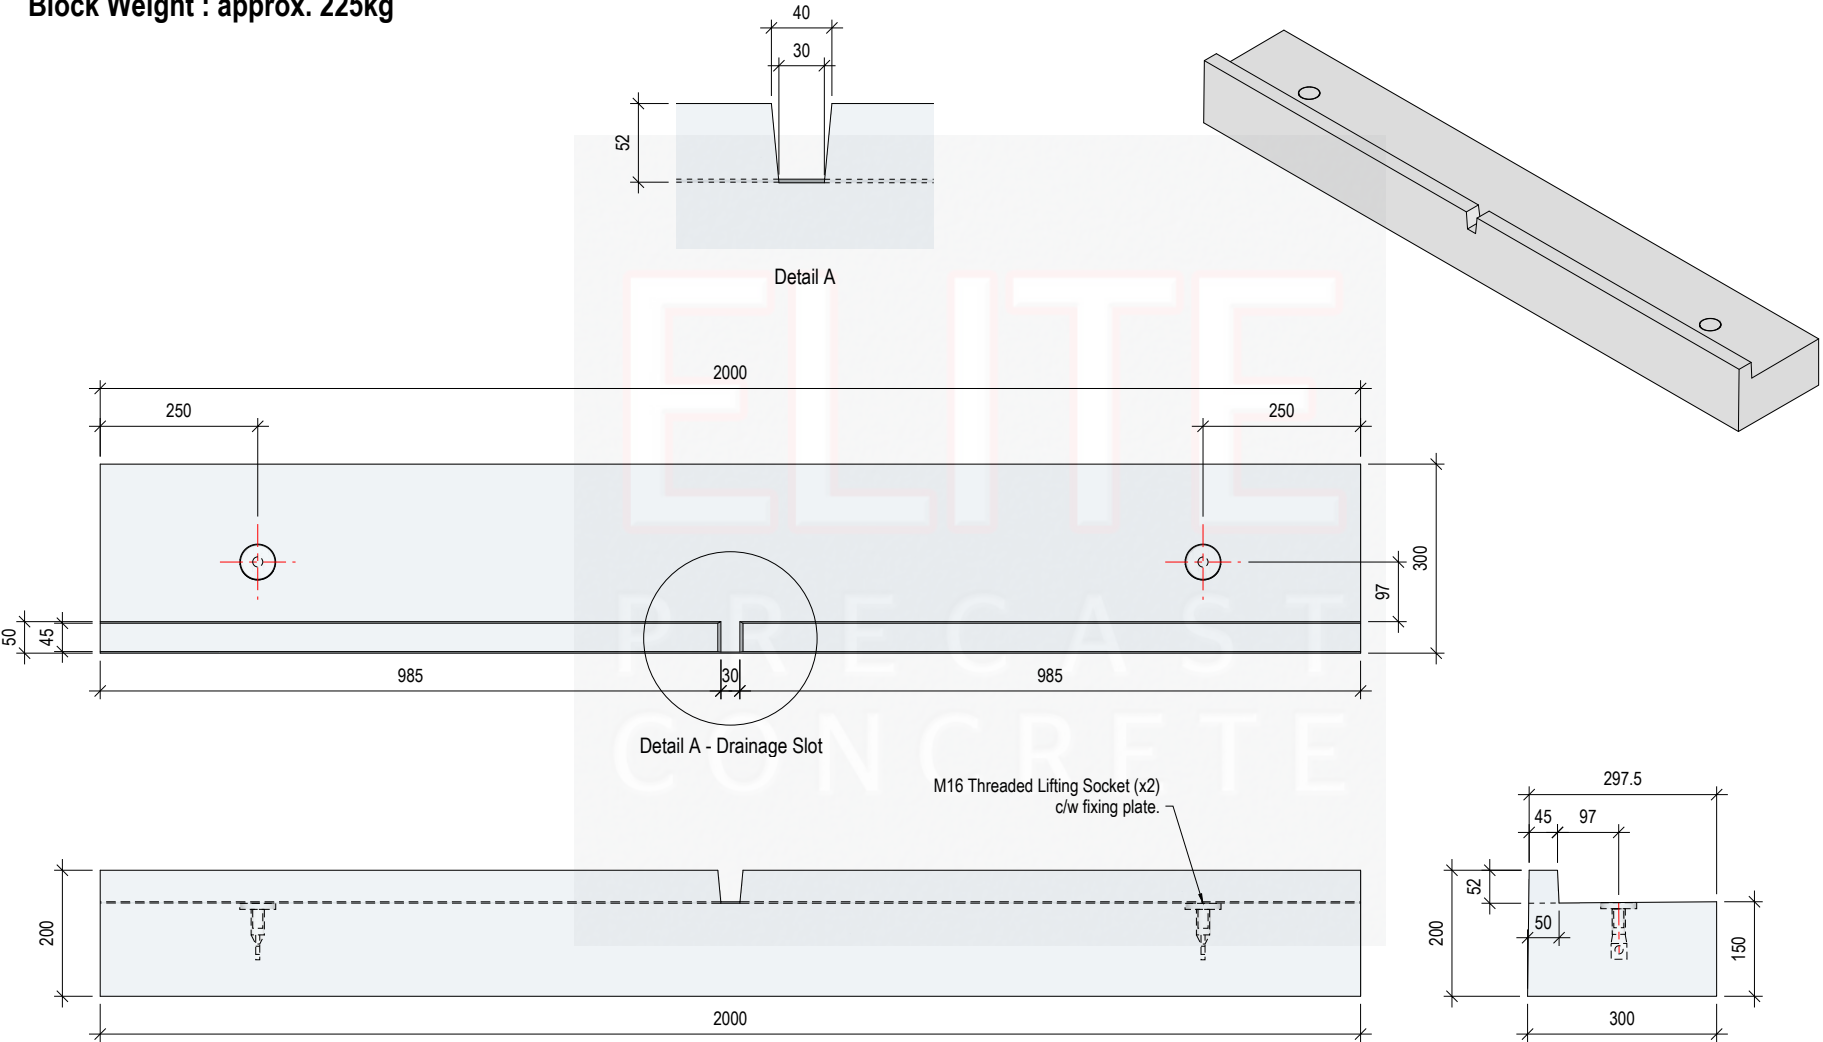

					TITLE				ELITE PRECAST CONCRETE LTD HALESFIELD 9, TELFORD SHROPSHIRE TF7 4QW www.eliteprecast.co.uk				REV O	
					Poultry Concrete Exit Platform 2000mm x 300mm x 200mm				ELITE PRECAST CONCRETE LTD HALESFIELD 9, TELFORD SHROPSHIRE TF7 4QW www.eliteprecast.co.uk				REV O	
O	25.06.25	First Issue.	CTC	MW									REV O	
REV	DATE	REASON FOR ISSUE	DRN	APP									REV O	