
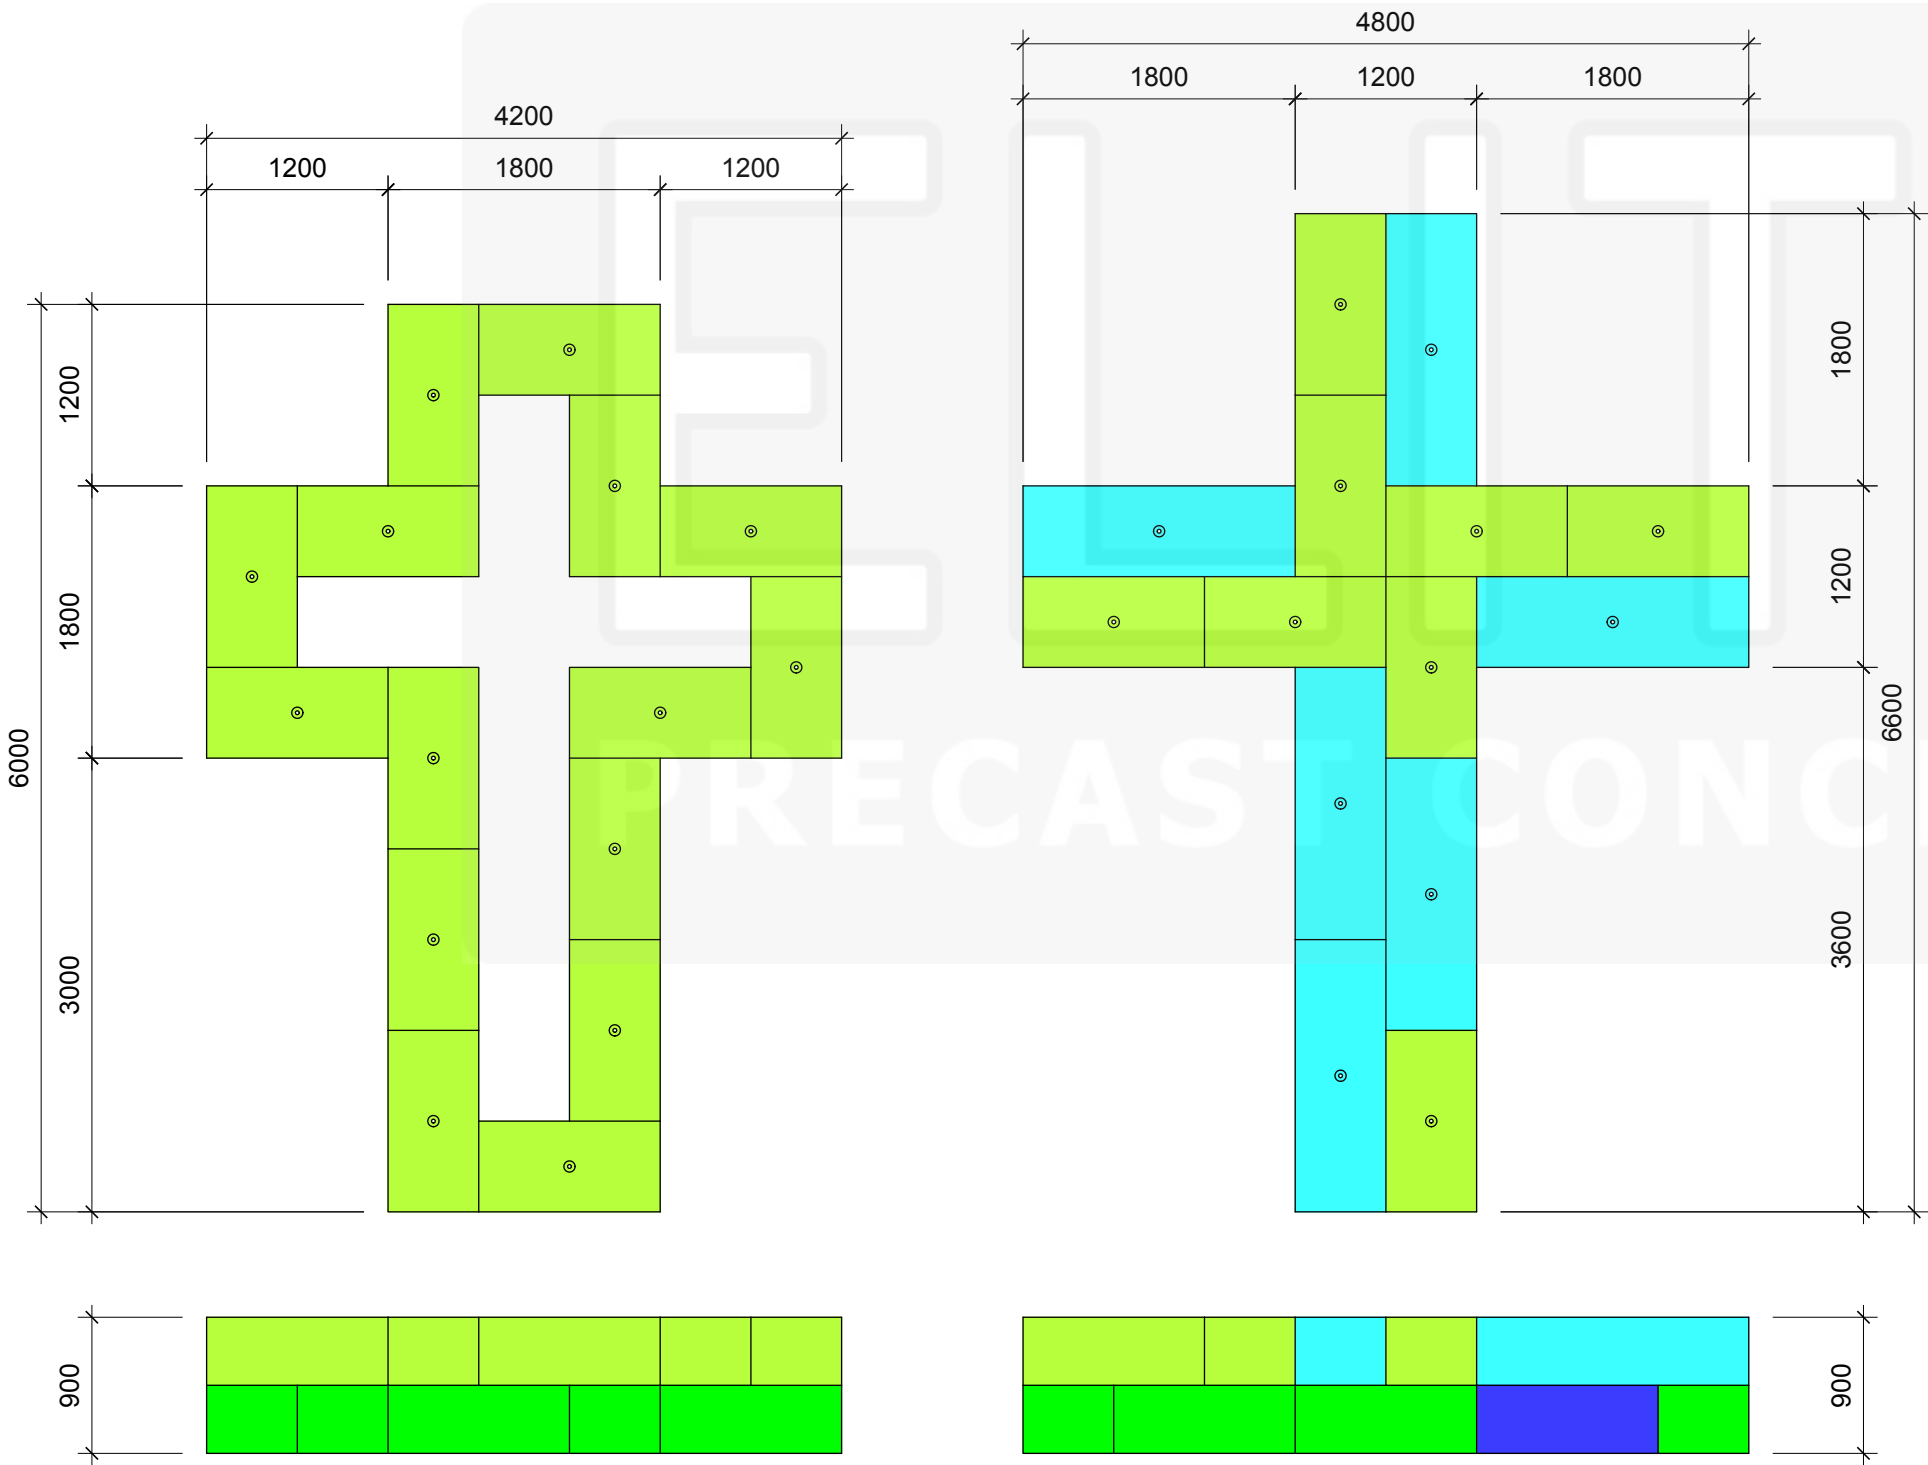


Duo™ Block Proposal - Flower Bed			
Code	Dimensions	Count	Key
BL2	1200 x 600 x 450 x 0.750t	15	
BL2(F)	1200 x 600 x 450 x 0.750t	15	

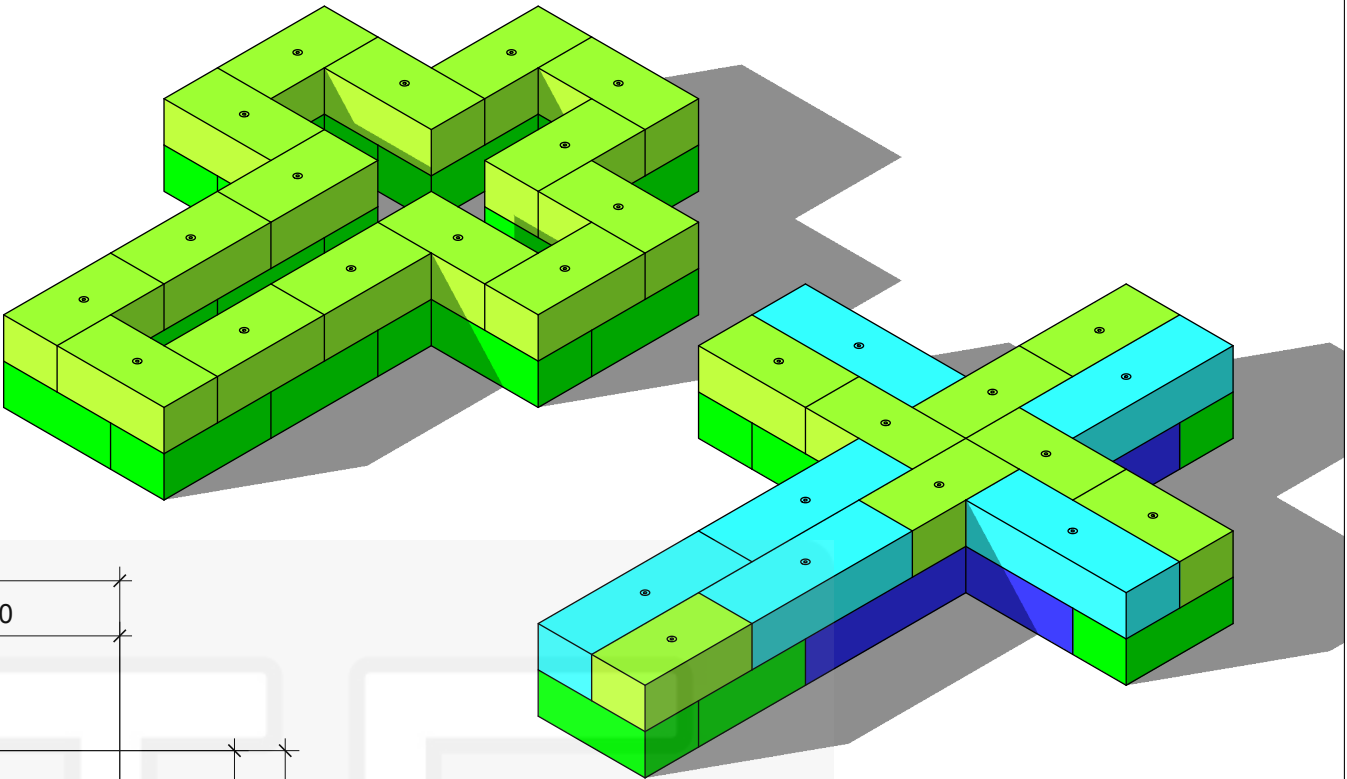

Duo™ Block Proposal - Solid Cross			
Code	Dimensions	Count	Key
BL2	1200 x 600 x 450 x 0.750t	8	
BL3	1800 x 600 x 450 x 1.125t	6	
BL2(F)	1200 x 600 x 450 x 0.750t	8	
BL3(F)	1800 x 600 x 450 x 1.125t	6	