
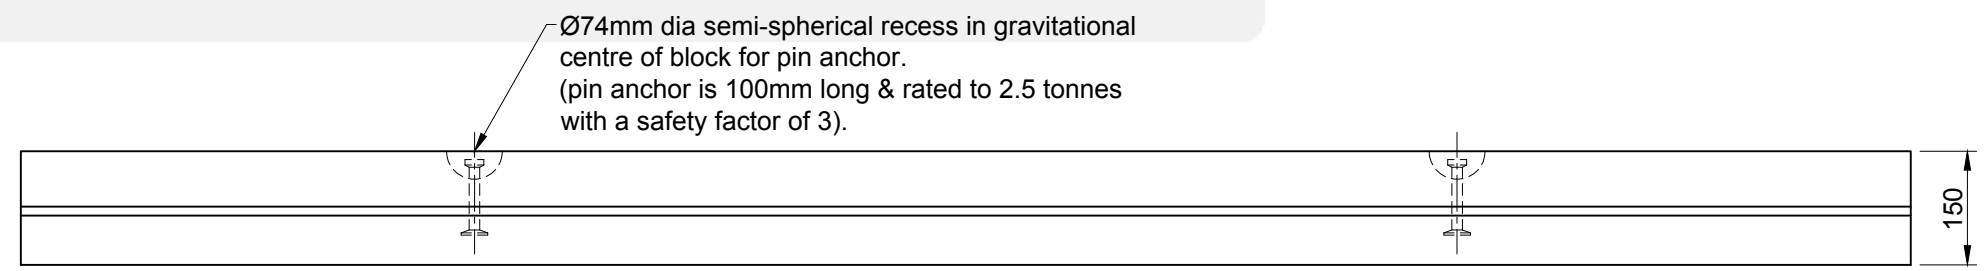
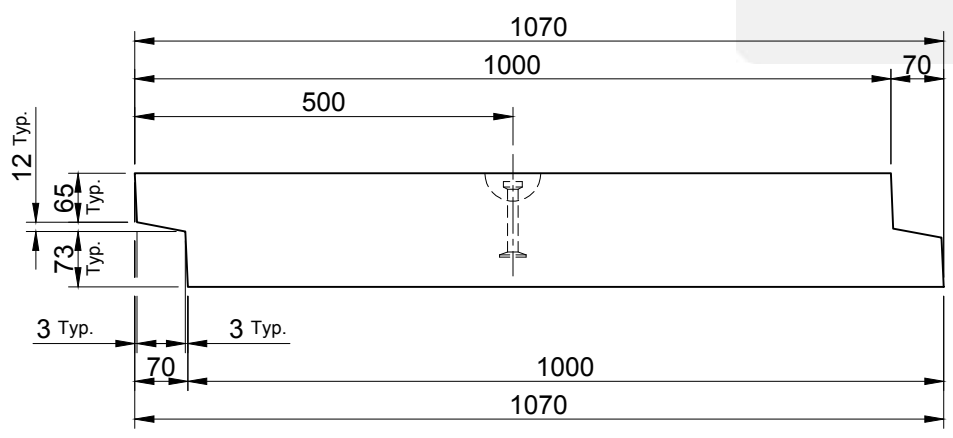


Total Block Weight : 900Kg

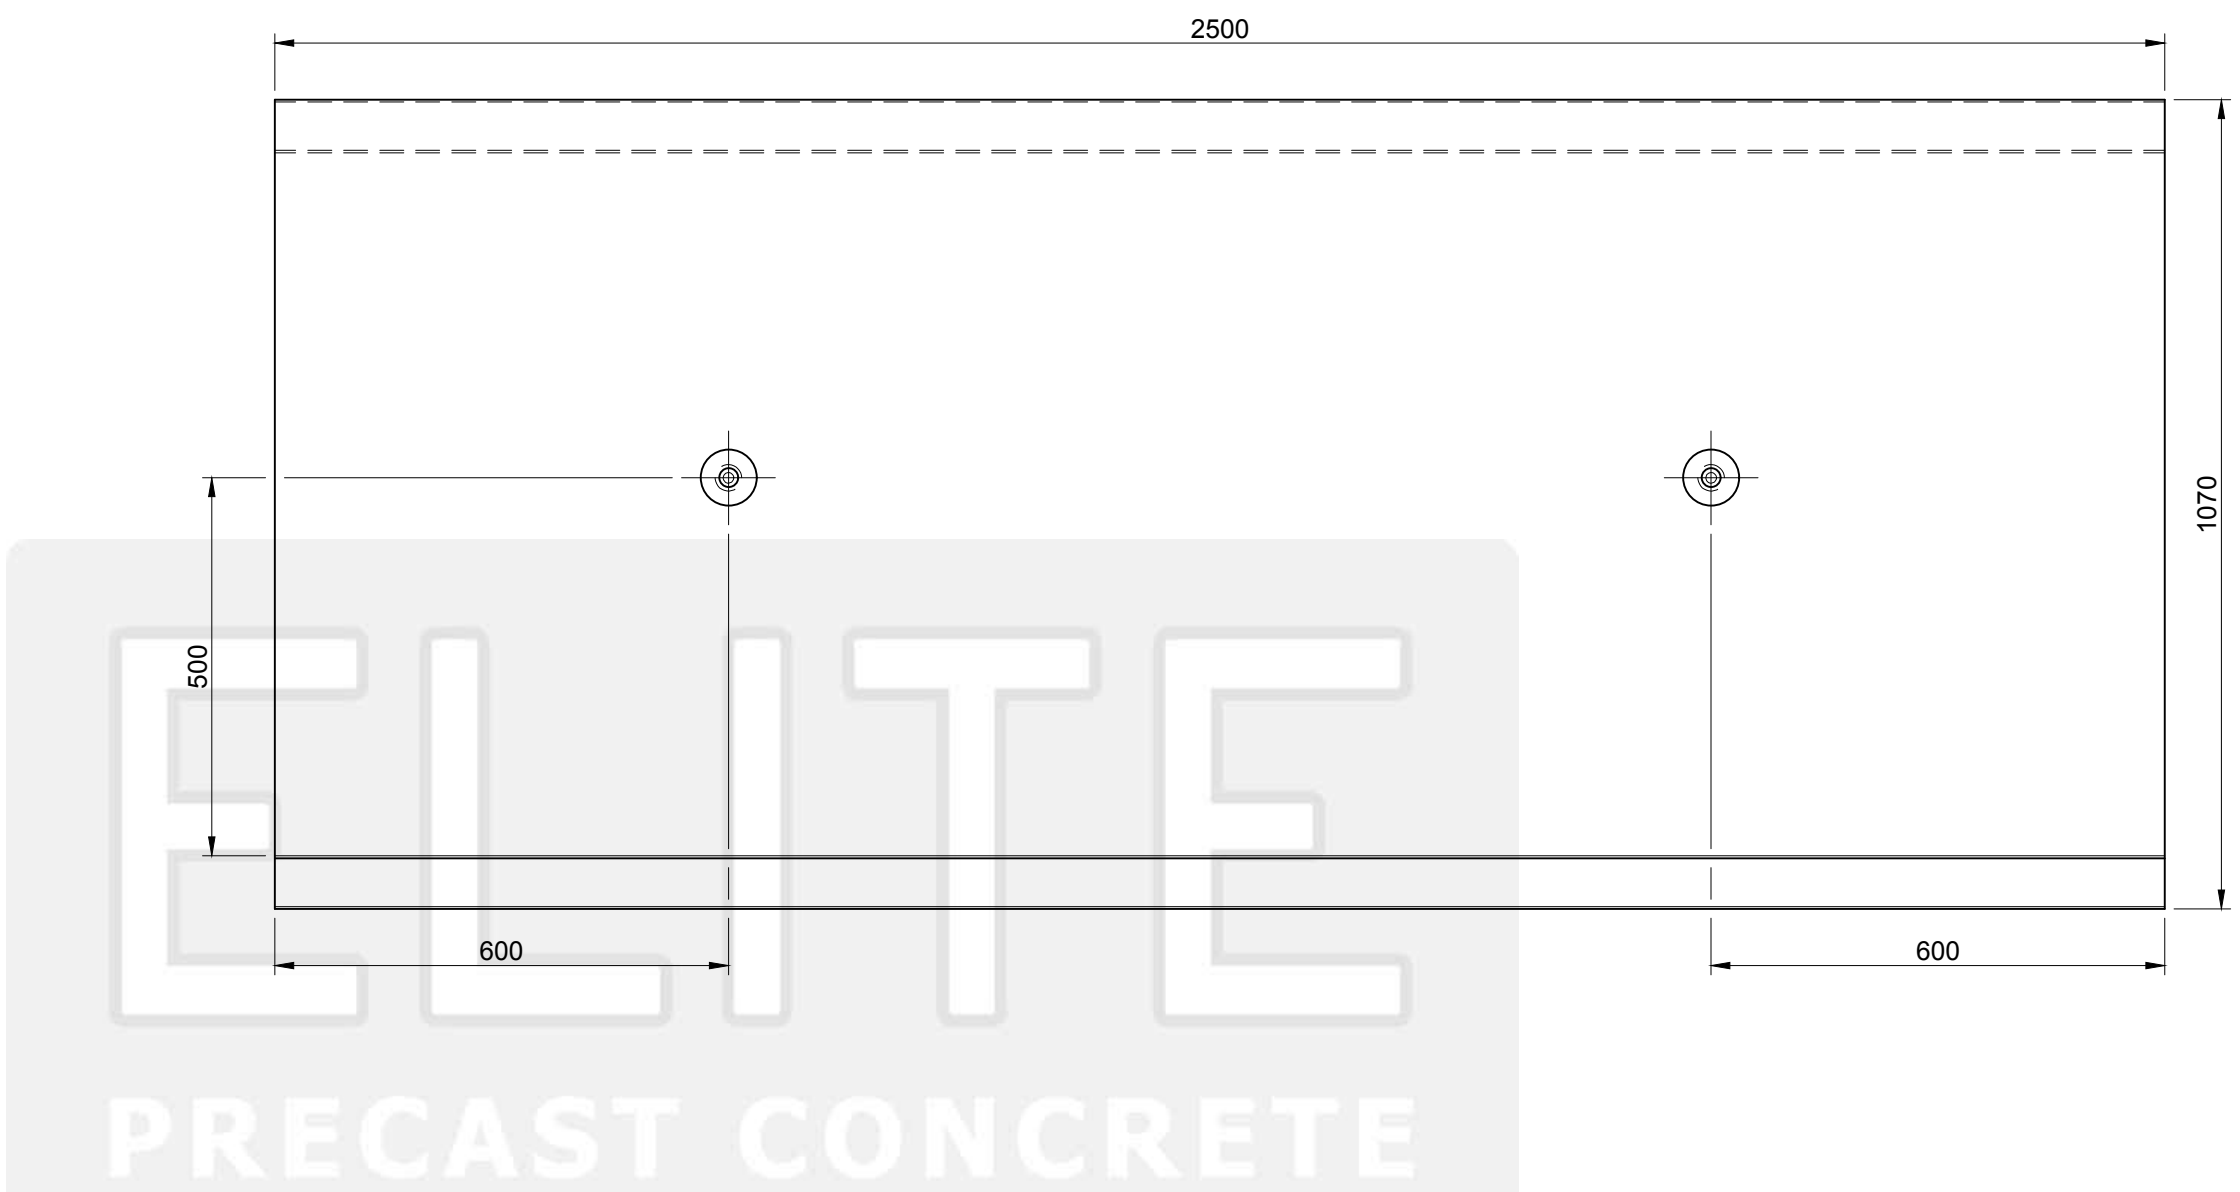

- 50N/mm<sup>2</sup> Semi-Dry Concrete.
- Reinforced with 10mm bar at 200mm centres.
- 25mm Min. concrete cover to reinforcement.
- Refer to drg EPC-UPS-002 for reinforcement details.

										TITLE		Utility Protection Slab V2.0		ELITE PRECAST CONCRETE LTD HALESFIELD 9, TELFORD SHROPSHIRE TF7 4QW																							
										Elite Product Code :-																											
										DRN		CTC		CHKD		RMD		DATE		16-03-16		SIZE		A3		SCALE		1:10		DRG		EPC-UPS-001		REV		A	
REV	DATE	REASON FOR ISSUE				DRN	APP	REV	DATE	REASON FOR ISSUE				DRN	APP																						
								A	07.02.18	Notes updated.				CTC	RMD																						
								O	16.03.16	For Information.				CTC	RMD																						