
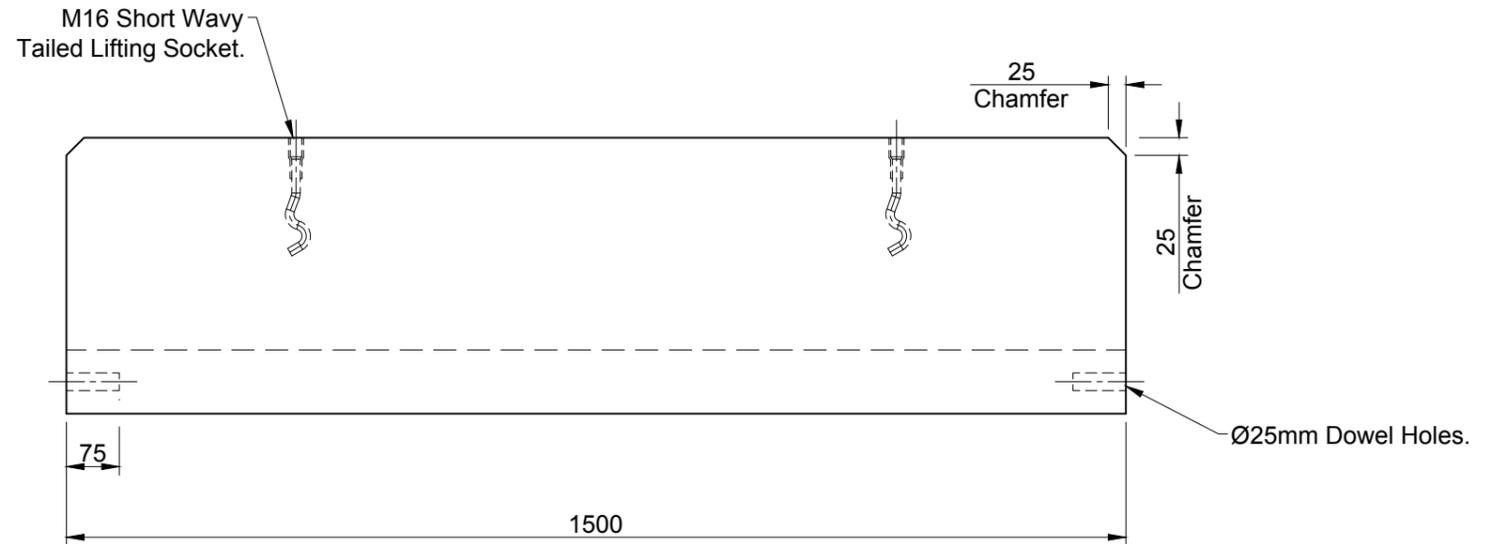
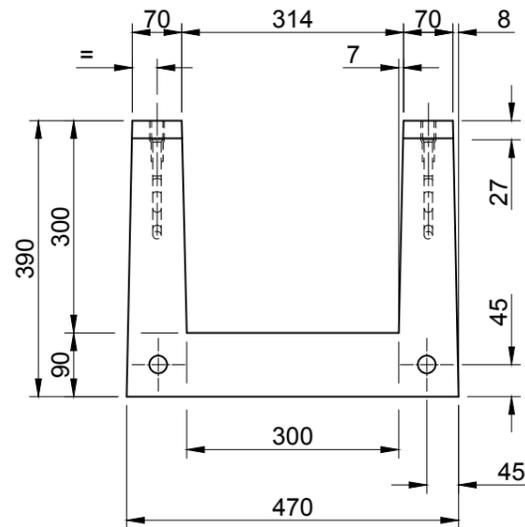


- 50N/mm² Concrete.
- Channels reinforced with 10mm bar at 200mm centres.
- Two dowel holes cast in each end - Ø25mm.
- Butt jointed.
- Surround in min. 200mm concrete if heavy / medium traffic loading, 100 - 150mm surround for light traffic although suggest engineer to local confirm ground conditions.
- No problem with modifying units on site; for example - drilling and fixing brackets, core drilling to take plastic pipes, cutting and re-casting for corners and flat ends.
- Sikaflex 11fc recommended for sealing the joints (if required)
- 3mm neoprene recommended as a gasket between lid and channels in heavily trafficked areas.

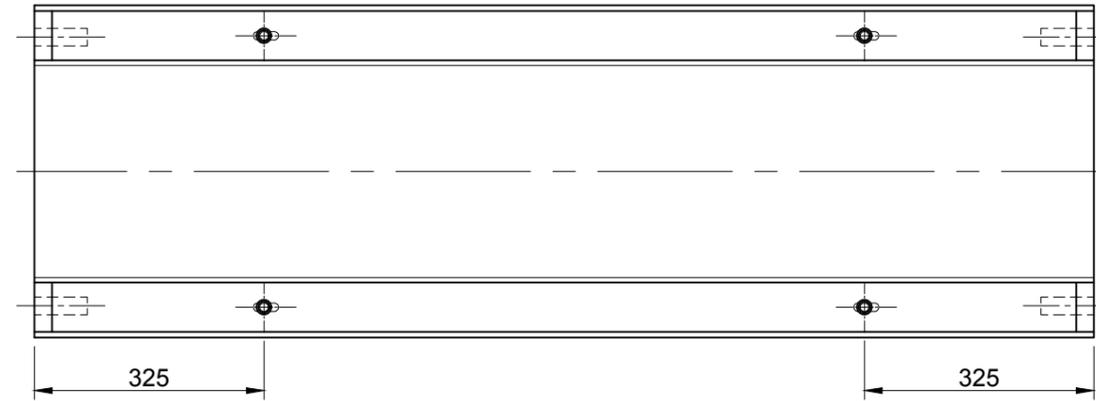

Weight : 324kg Approx.

REV	DATE	REASON FOR ISSUE	DRN	APP	REV	DATE	REASON FOR ISSUE	DRN	APP	TITLE	DRN	CTC	CHKD	RMD	DATE	SIZE	SCALE	DRG	REV	
										Channel Section 300 x 300 (Internal) 1500 x 470 x 390 Elite Product Code : 5107					21-04-16	A3	1:10	EPC-DUCT-001	0	
					O	21.04.16	For Information.													

ELITE PRECAST CONCRETE LTD
HALESFIELD 9, TELFORD
SHROPSHIRE TF7 4QW